

1.30.17

900 Wilshire

Floor

900 Wilshire Boulevard
Los Angeles, CA 90017

28


Vacant

Suite 2800 - Preliminary Tenant

ID	Suite USF	Corr. Ext	Total USF	Target RSF	Current RSF	LED
28-01	18,267.91	0.00	18,267.91	21,008.09		



Stevenson
Systems

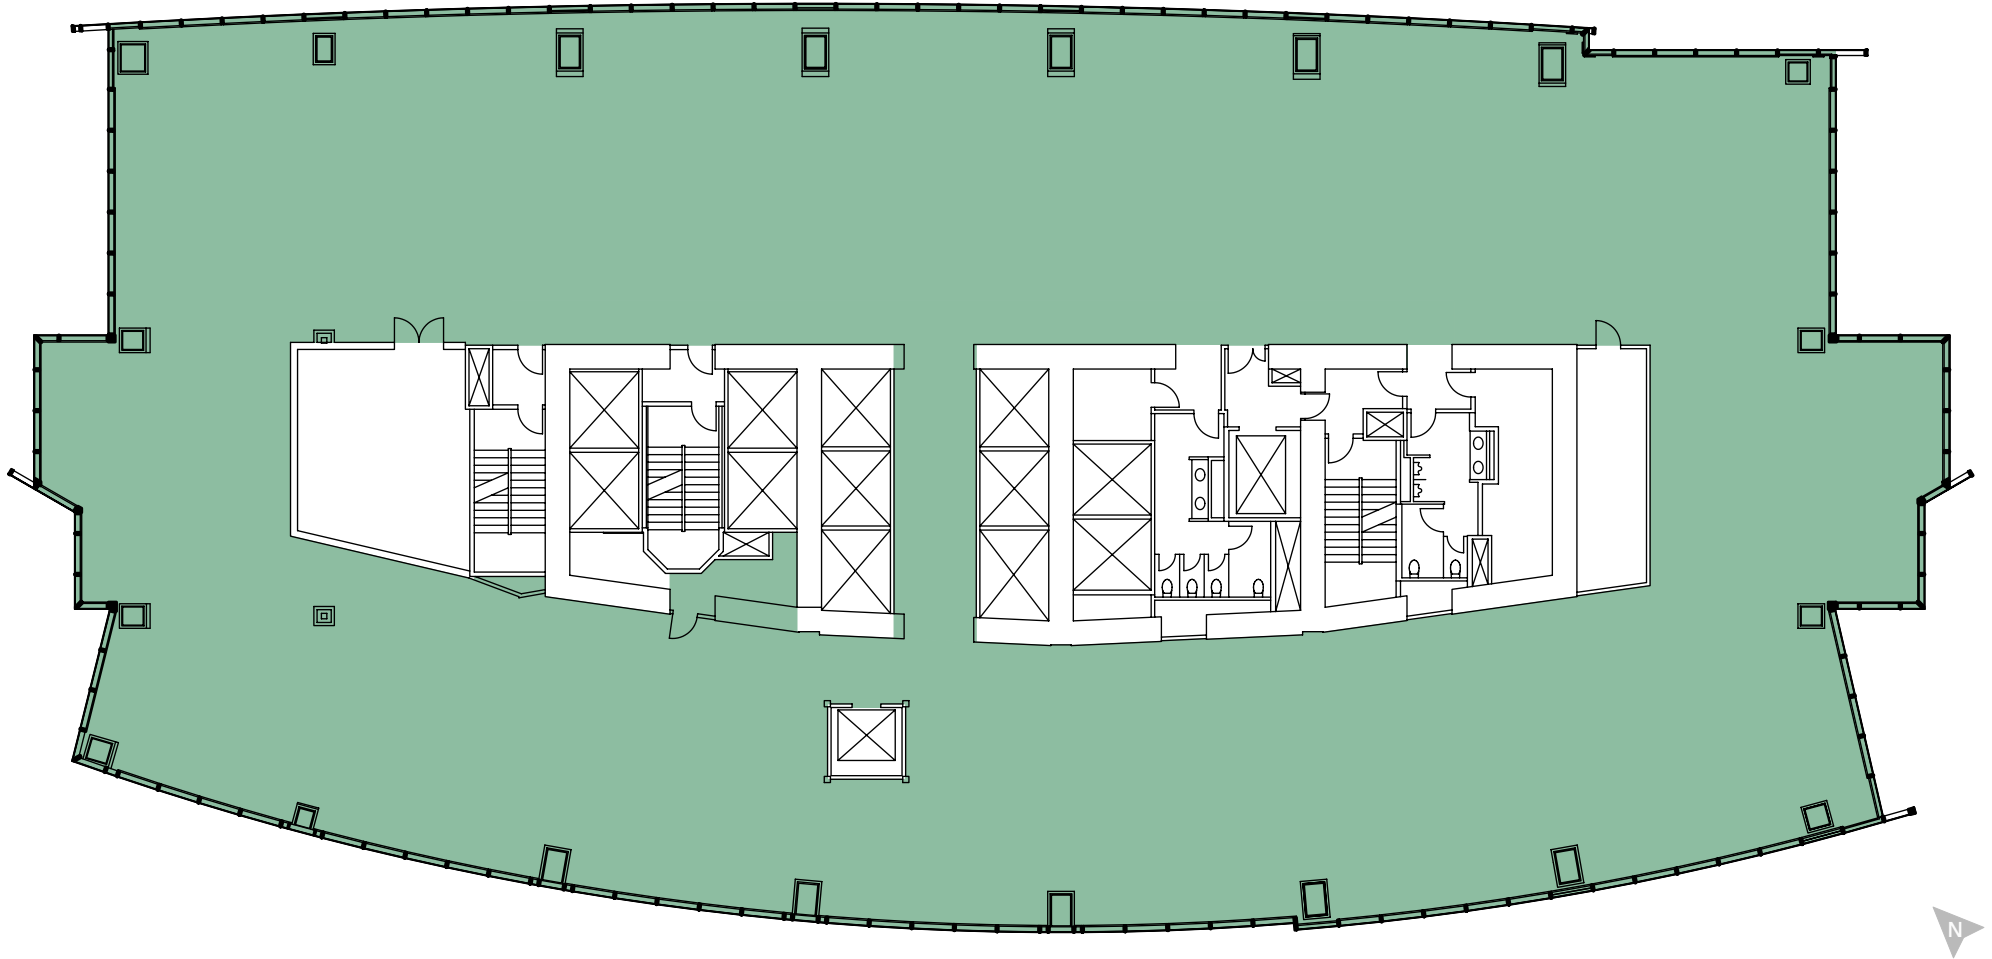

1.30.17

900 Wilshire

Floor
29

900 Wilshire Boulevard
Los Angeles, CA 90017


Vacant

Suite 2900 - Preliminary Tenant

ID	Suite USF	Corr. Ext	Total USF	Target RSF	Current RSF	LED
29-01	18,196.83	0.00	18,196.83	20,926.35		



**Stevenson
Systems**

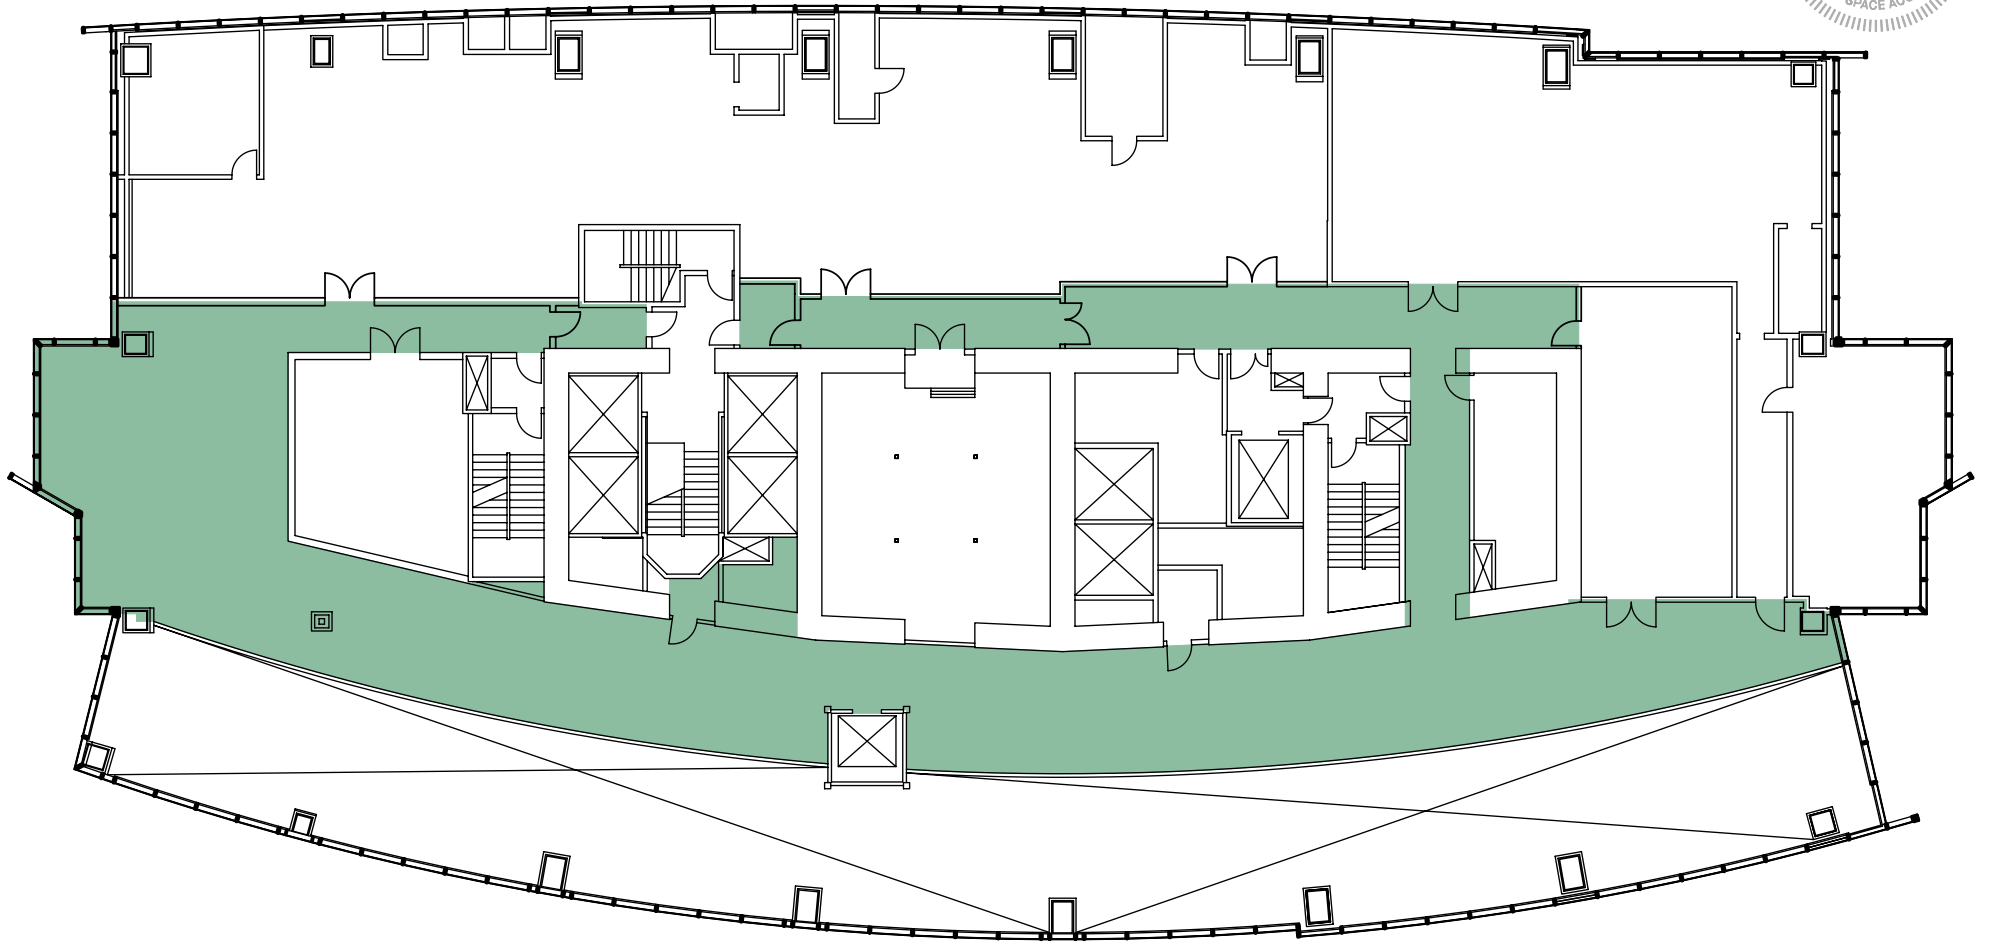

3.8.17

900 Wilshire

Floor

900 Wilshire Boulevard
Los Angeles, CA 90017

30

Vacant

Suite 3000 - Preliminary Tenant

ID	Suite USF	Corr. Ext	Total USF	Target RSF	Current RSF	LED
30-01	5,200.70	0.00	5,200.70	5,981.00		



**Stevenson
Systems**